


DoubleLok / UltraDek - Standard and Standard Large

Low Eave Rake Corner with Flat Eave Trim - 1 $\frac{1}{4}$ " Wall Panel

Page
WDL05004

Date
Dec '12

Rev.
02

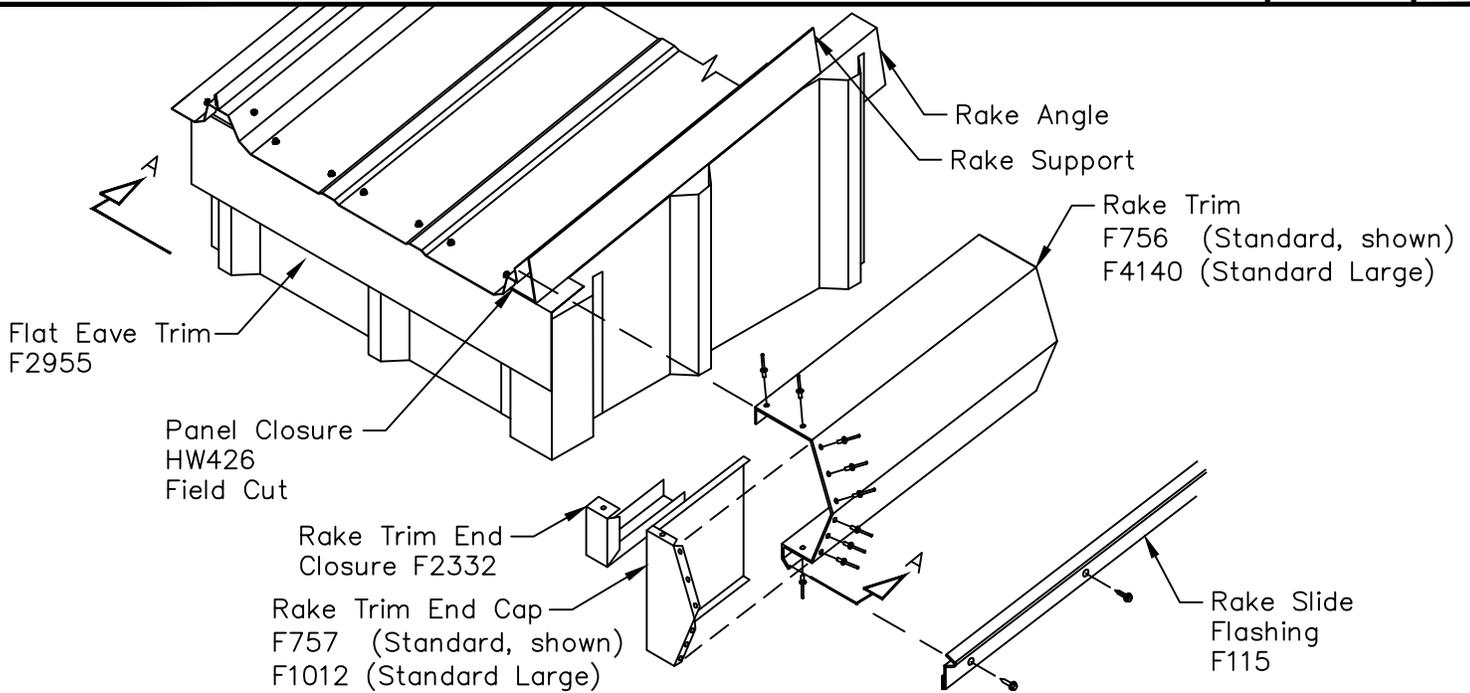

Rake Trim End Cap Installation

